


PROJECT MAP BELLE CREEK WATERSHED GOODHUE COUNTY, MINNESOTA

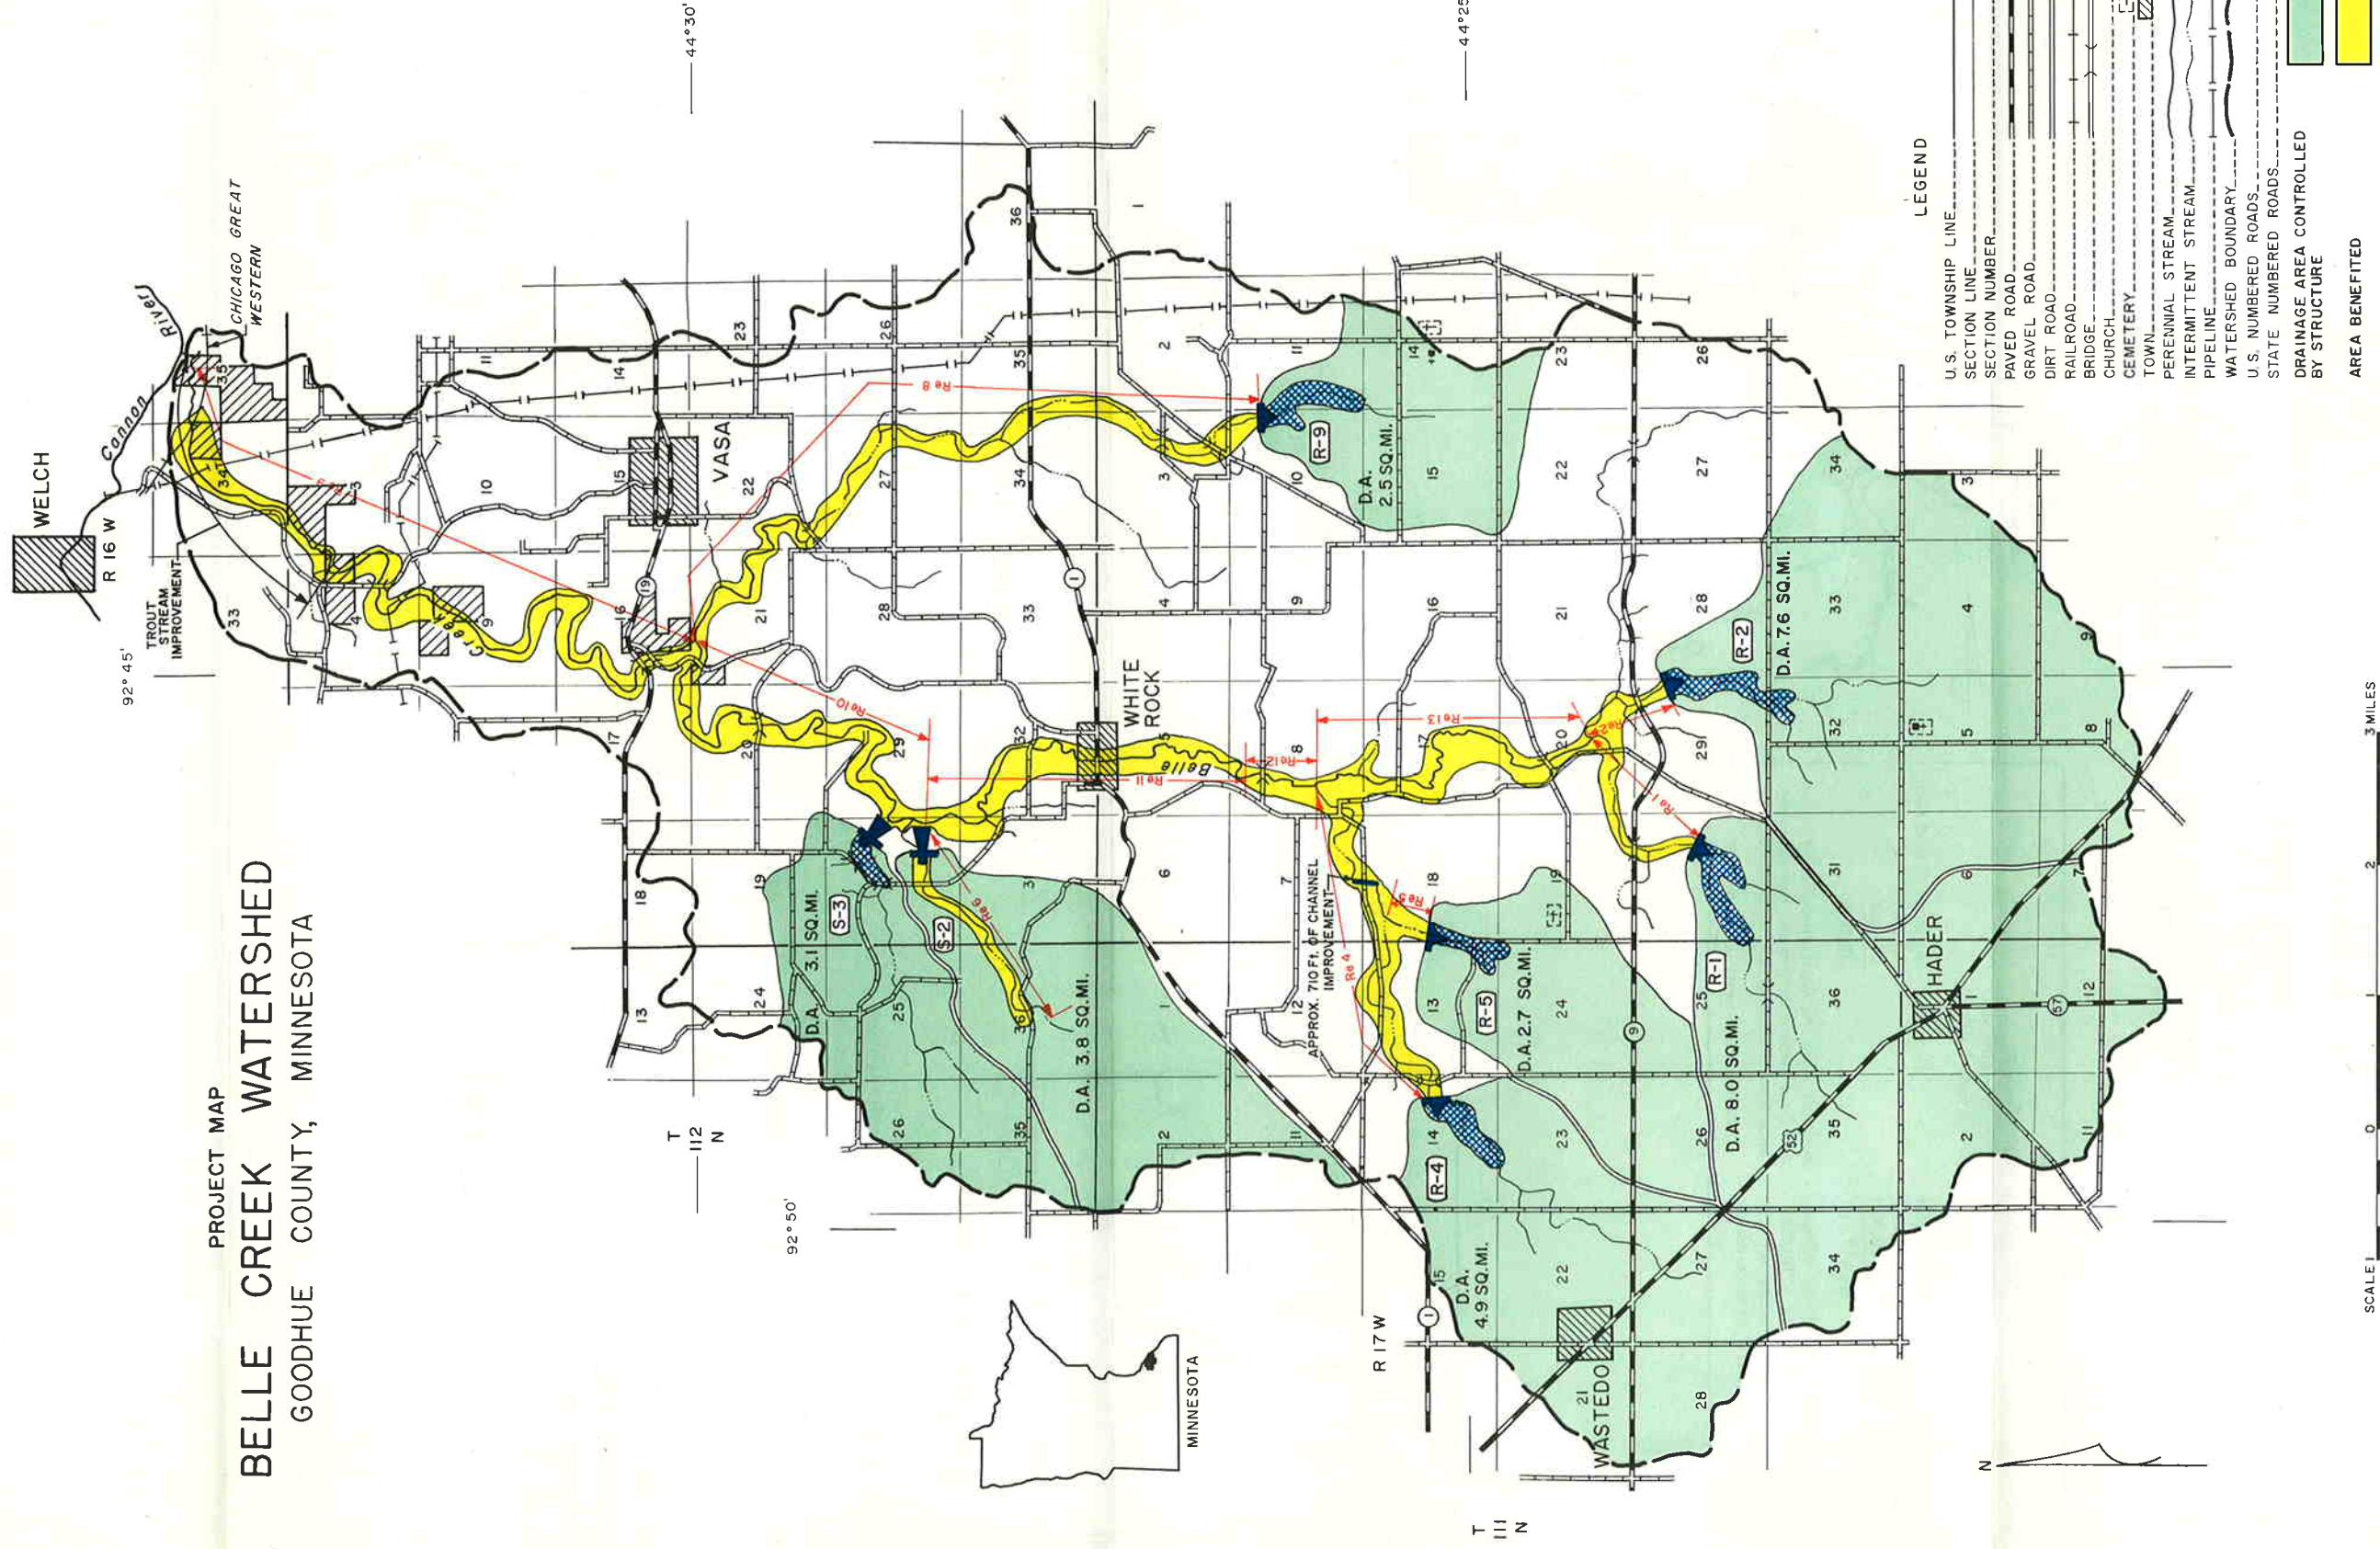

LEGEND

- U.S. TOWNSHIP LINE
- SECTION LINE
- SECTION NUMBER
- PAVED ROAD
- GRAVEL ROAD
- DIRT ROAD
- RAILROAD
- BRIDGE
- CHURCH
- CEMETERY
- TOWN
- PERENNIAL STREAM
- INTERMITTENT STREAM
- PIPELINE
- WATERSHED BOUNDARY
- U.S. NUMBERED ROADS
- STATE NUMBERED ROADS
- DRAINAGE AREA CONTROLLED BY STRUCTURE
- AREA BENEFITED

SCALE 0 1 2 3 MILES

PROJECT MEASURES

- STRUCTURE NUMBER (R-2)
- FLOODWATER RETARDING STRUCTURE
- STABILIZATION STRUCTURE
- CHANNEL IMPROVEMENT
- EVALUATION REACH (Re 2)
- STRUCTURE DRAINAGE AREA (D.A. 8.0 SQ. MI.)
- SUBWATERSHED BOUNDARY
- MINNESOTA MEMORIAL HARDWOOD FOREST (4-15-68)

SOURCE:
SCS BASE MAP 5-P-21,387 AND DATA
FURNISHED BY FIELD TECHNICIANS
USDA-SCS-LANGLAND, ITEM 1348